

The plans, ideas, arrangements, and design indicated or represented by this drawing are owned by, and are the property of BRIAN SHINAULT AIA, ARCHITECT, and shall not be used, in whole or in part, for any purpose for which they were not originally intended without written permission from BRIAN SHINAULT AIA ARCHITECT. ©2021

BRIAN SHINAULT AIA ARCHITECT expresses his common law copyright and other property rights in these plans, specifications, & ideas. These documents are not to be reproduced, changed, copied in any form or manner whatsoever nor are they to be assigned to any third party without obtaining written permission or consent of BRIAN SHINAULT AIA ARCHITECT.

**BRIAN SHINAULT AIA ARCHITECT**


**ARCHITECT**

ARIZONA 38032  
CALIFORNIA C-13916  
HAWAII AR 10835  
NEVADA 3018

870 EMERALD BAY RD.  
SUITE 109  
SOUTH LAKE TAHOE,  
CALIFORNIA 96150  
530.541.5116

BRIAN@SATAHOE.COM

REVISION:

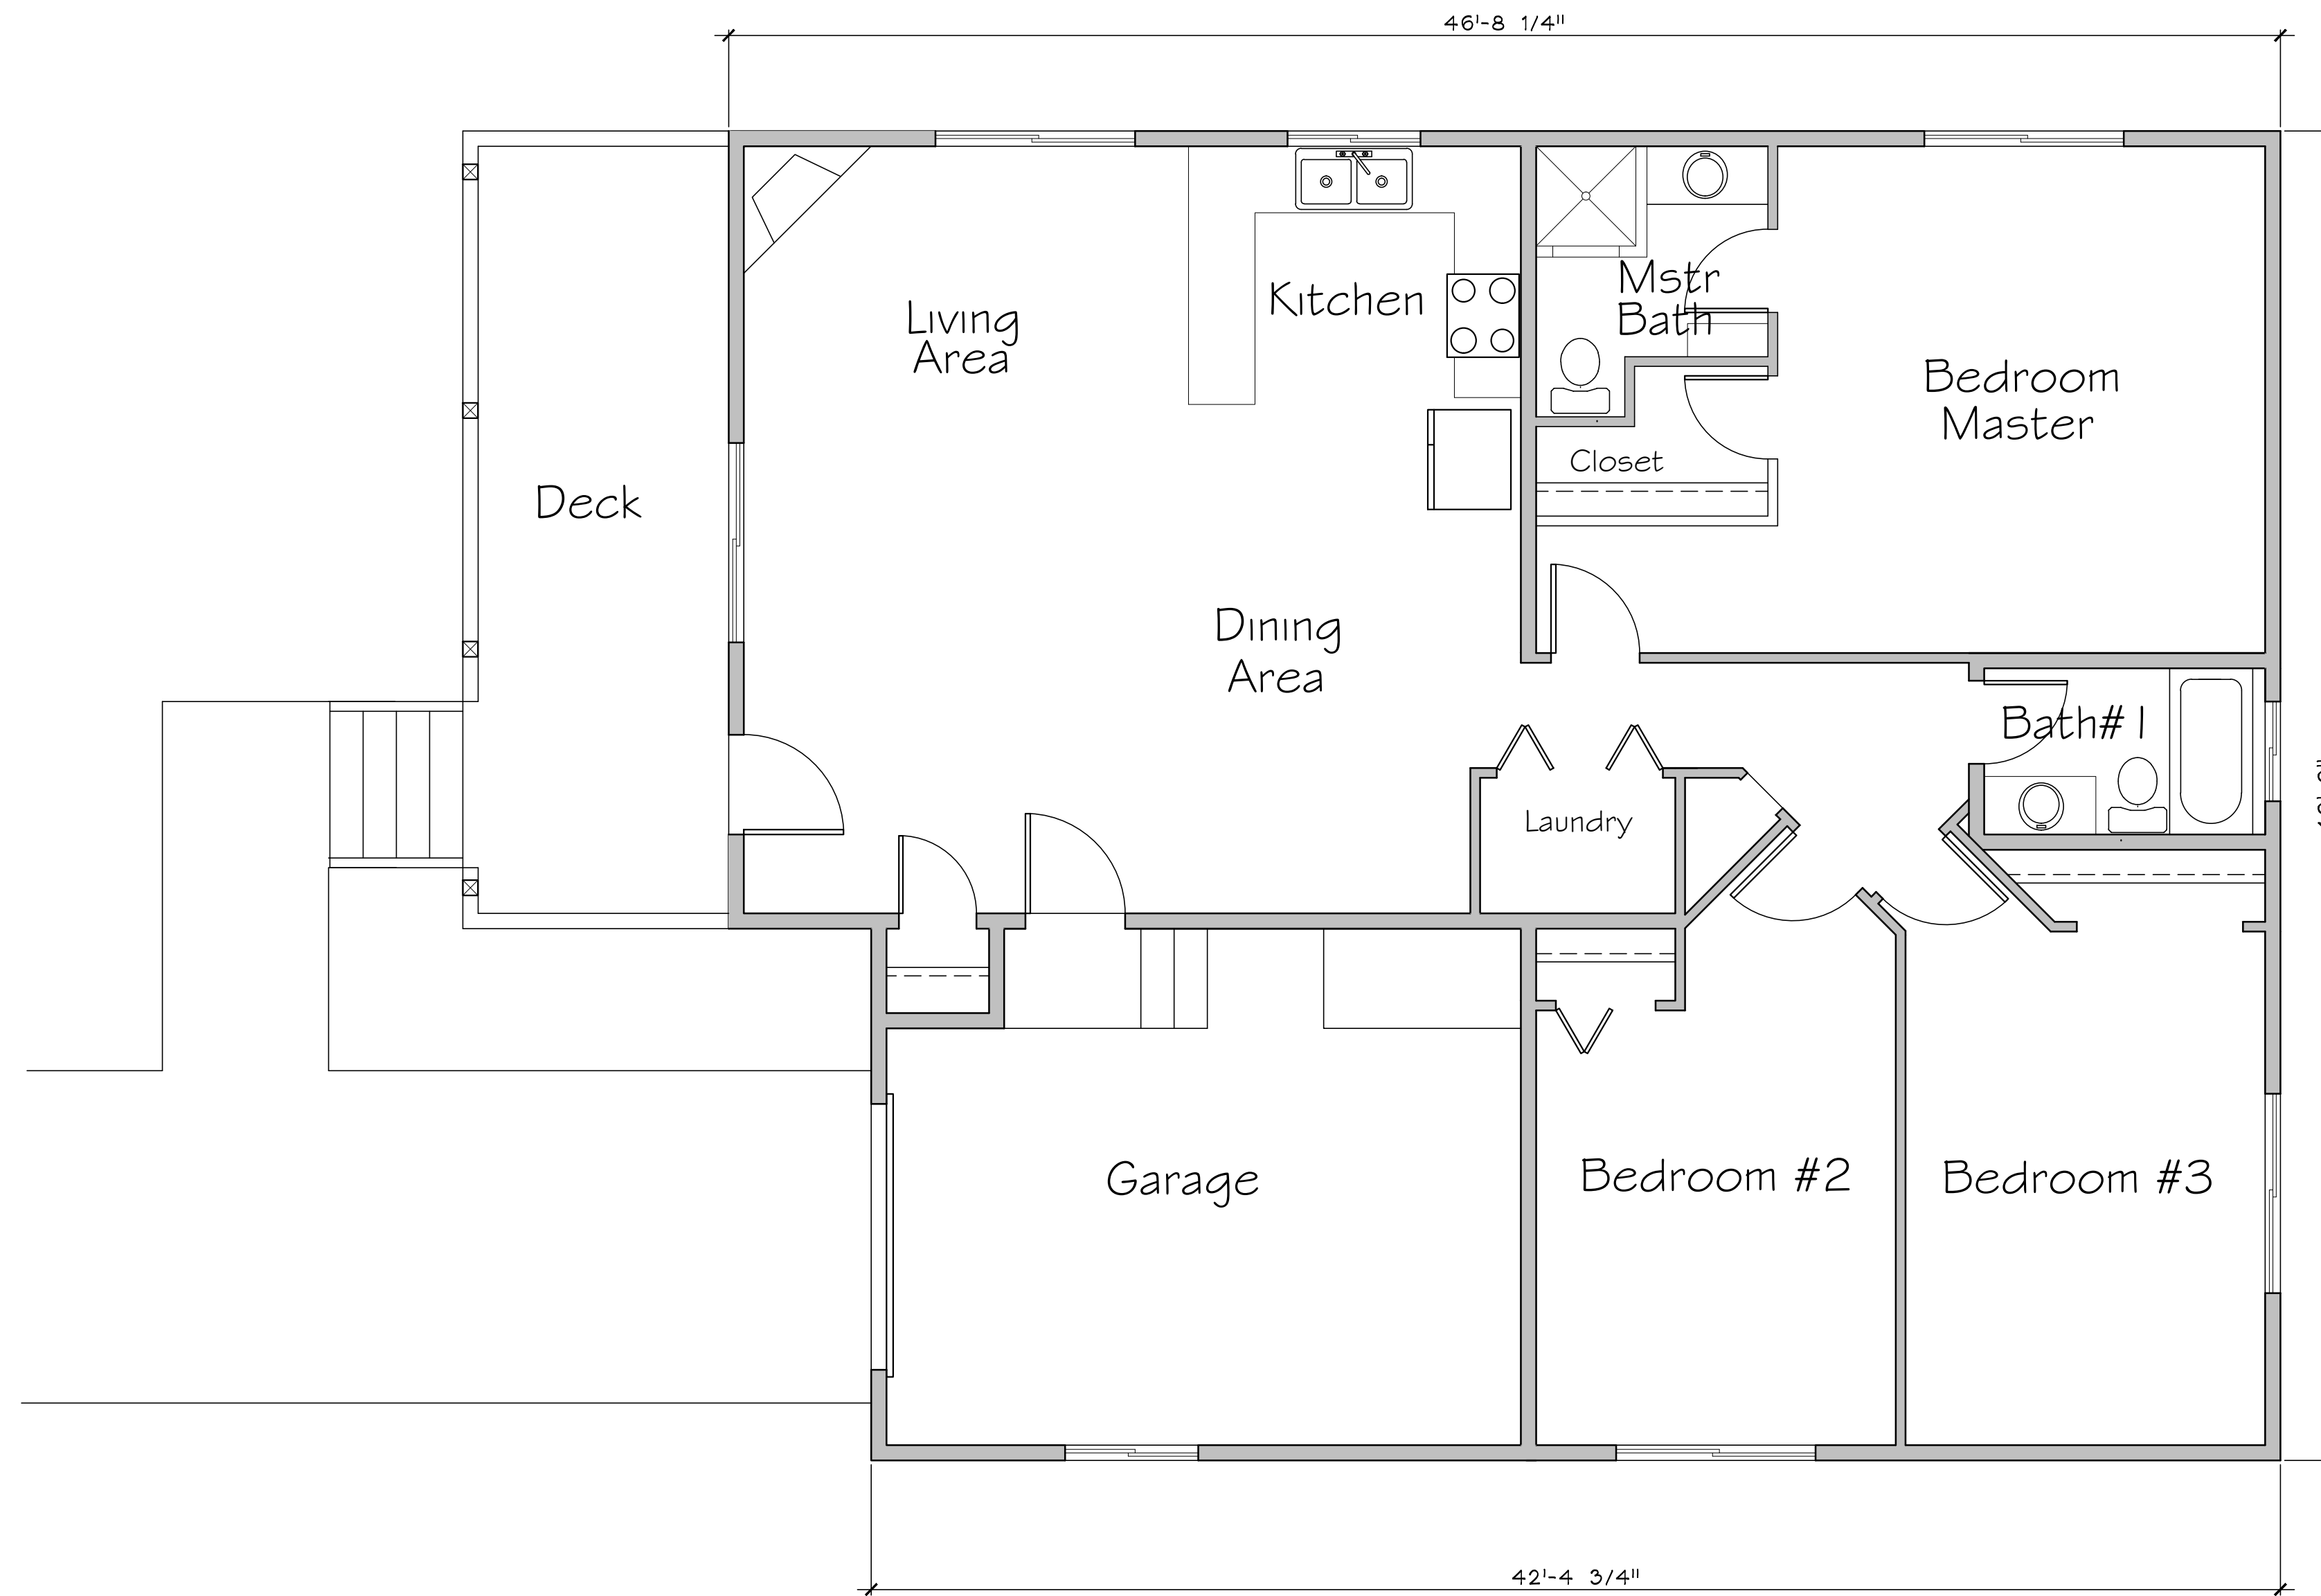

**LOWER FLOOR PLAN UNIT A**


LIVING AREA= 1,486 SF  
GARAGE AREA= 313 SF  
DECK AREA= 192 SF

SCALE: 1/4" = 1'-0"

MAJOR REMODEL FOR:


**ST. JOESPH LAND TRUST**

SAB JOSE / RIVERSIDE  
SOUTH LAKE TAHOE  
APN: # 26-082-05

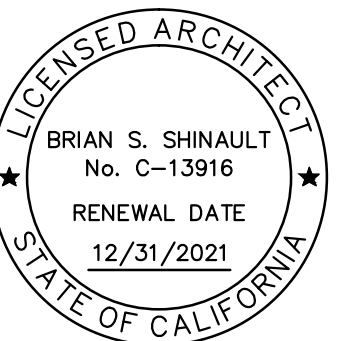

JOB No: 2075  
DRAWN BY: BSS  
CHECKED BY: BSS  
DATE PREPARED: -  
SCALE: AS NOTED  
FILE:

DRAWING No:

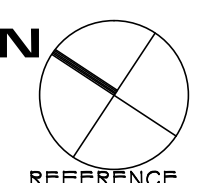

**A1.0**

OF SHEETS